
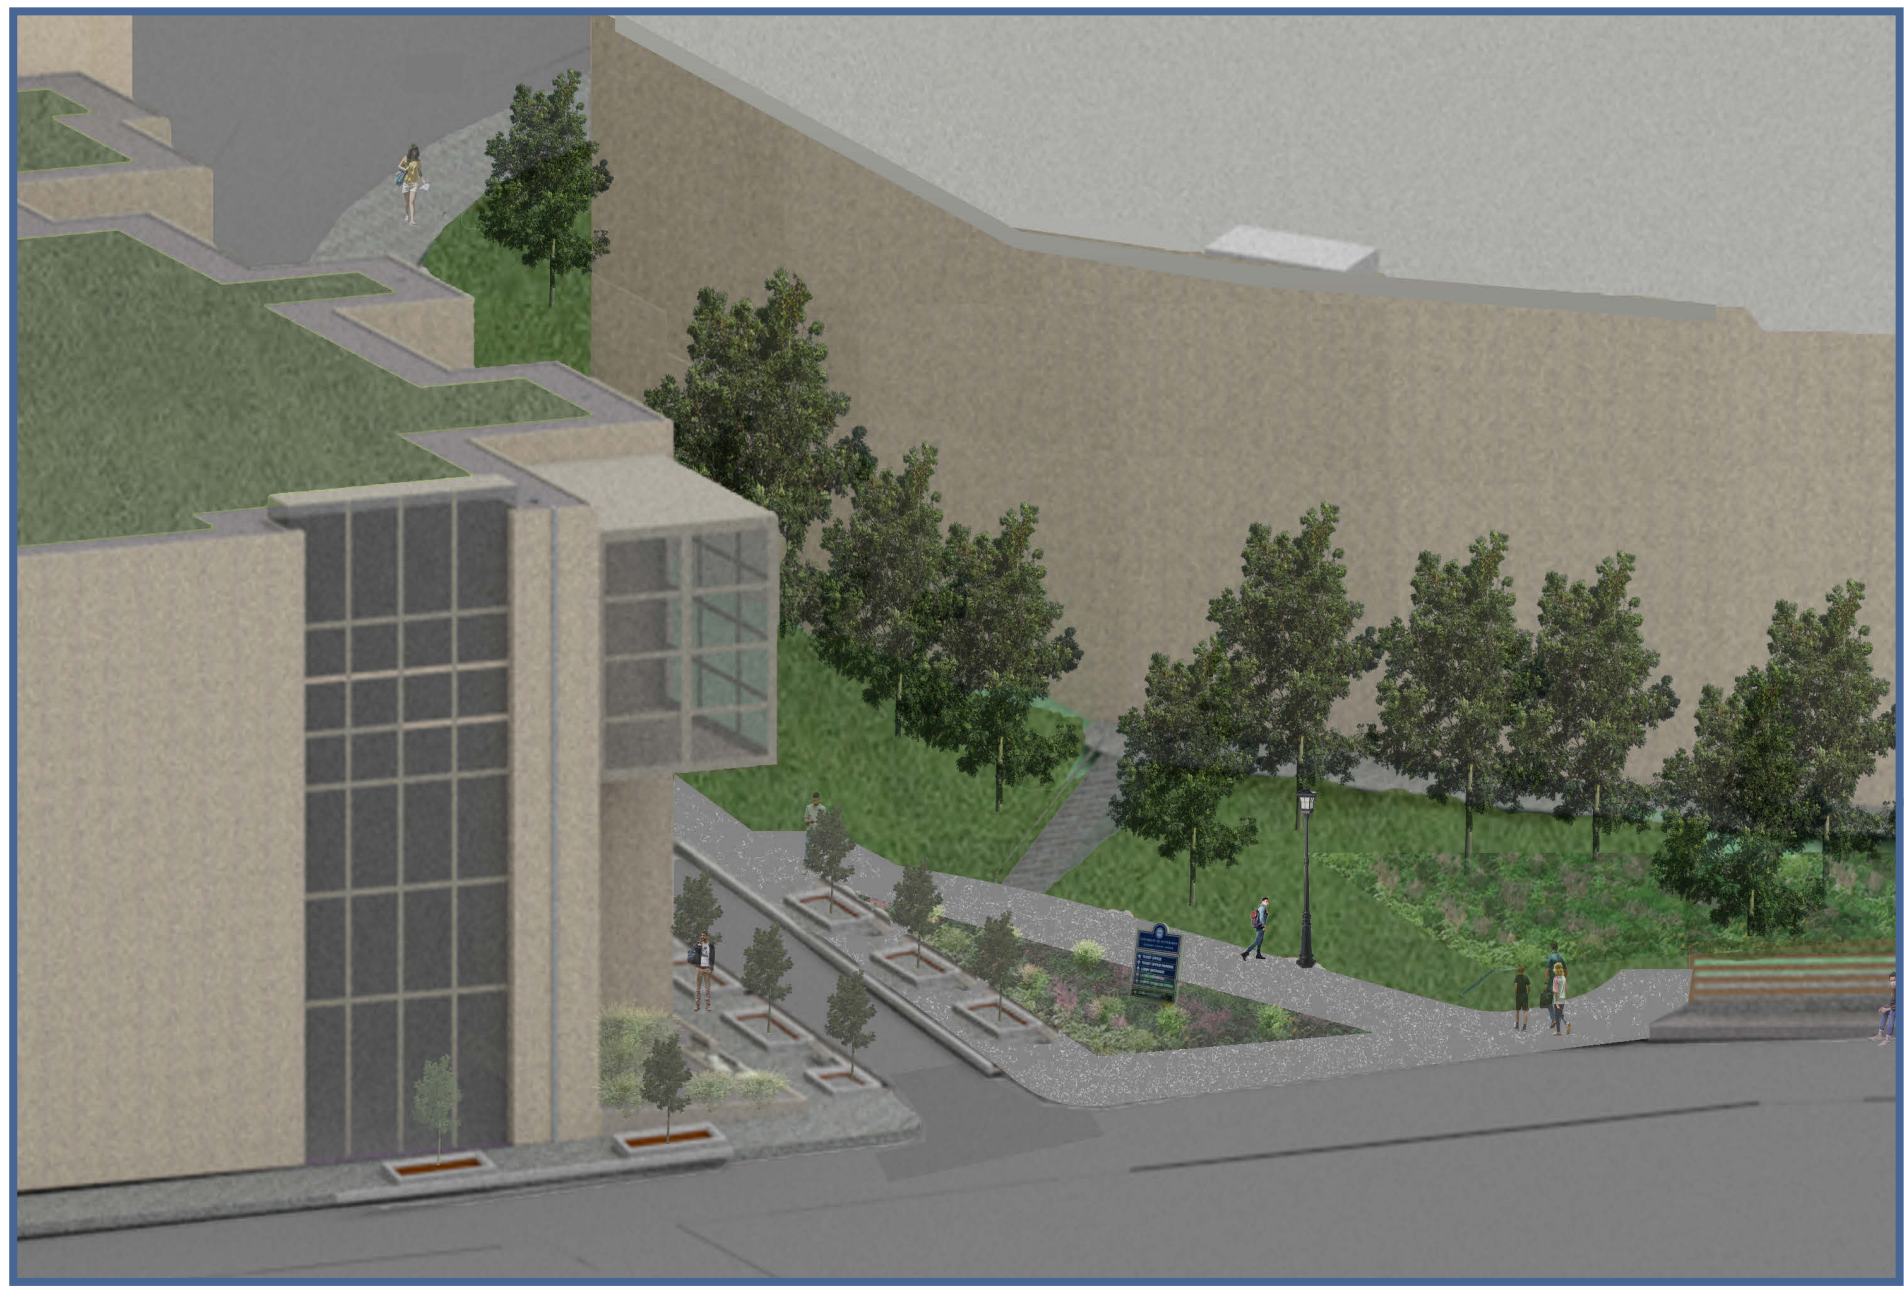
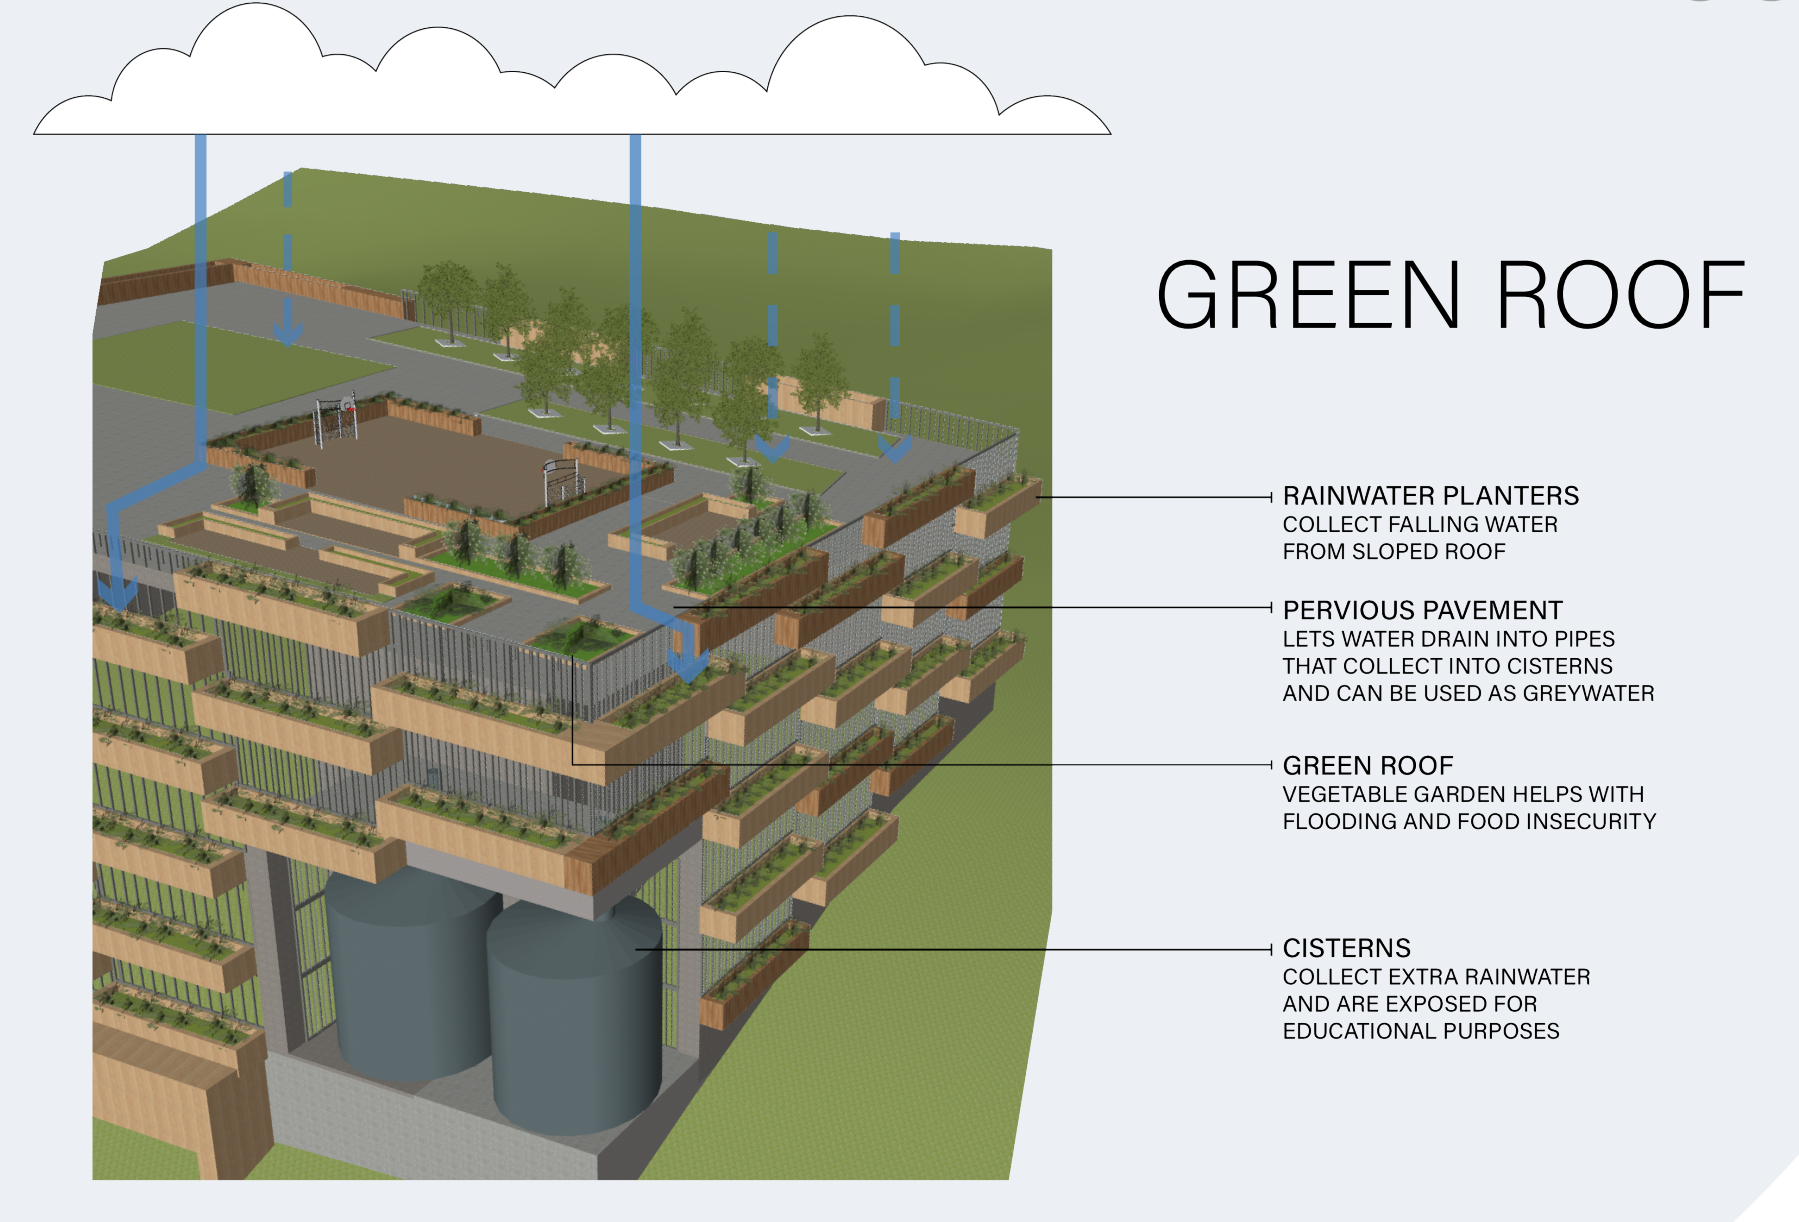


# PreciPITtation

University of Pittsburgh  
CONNECT INTEGRATE CAPTURE

## MASTER PLAN

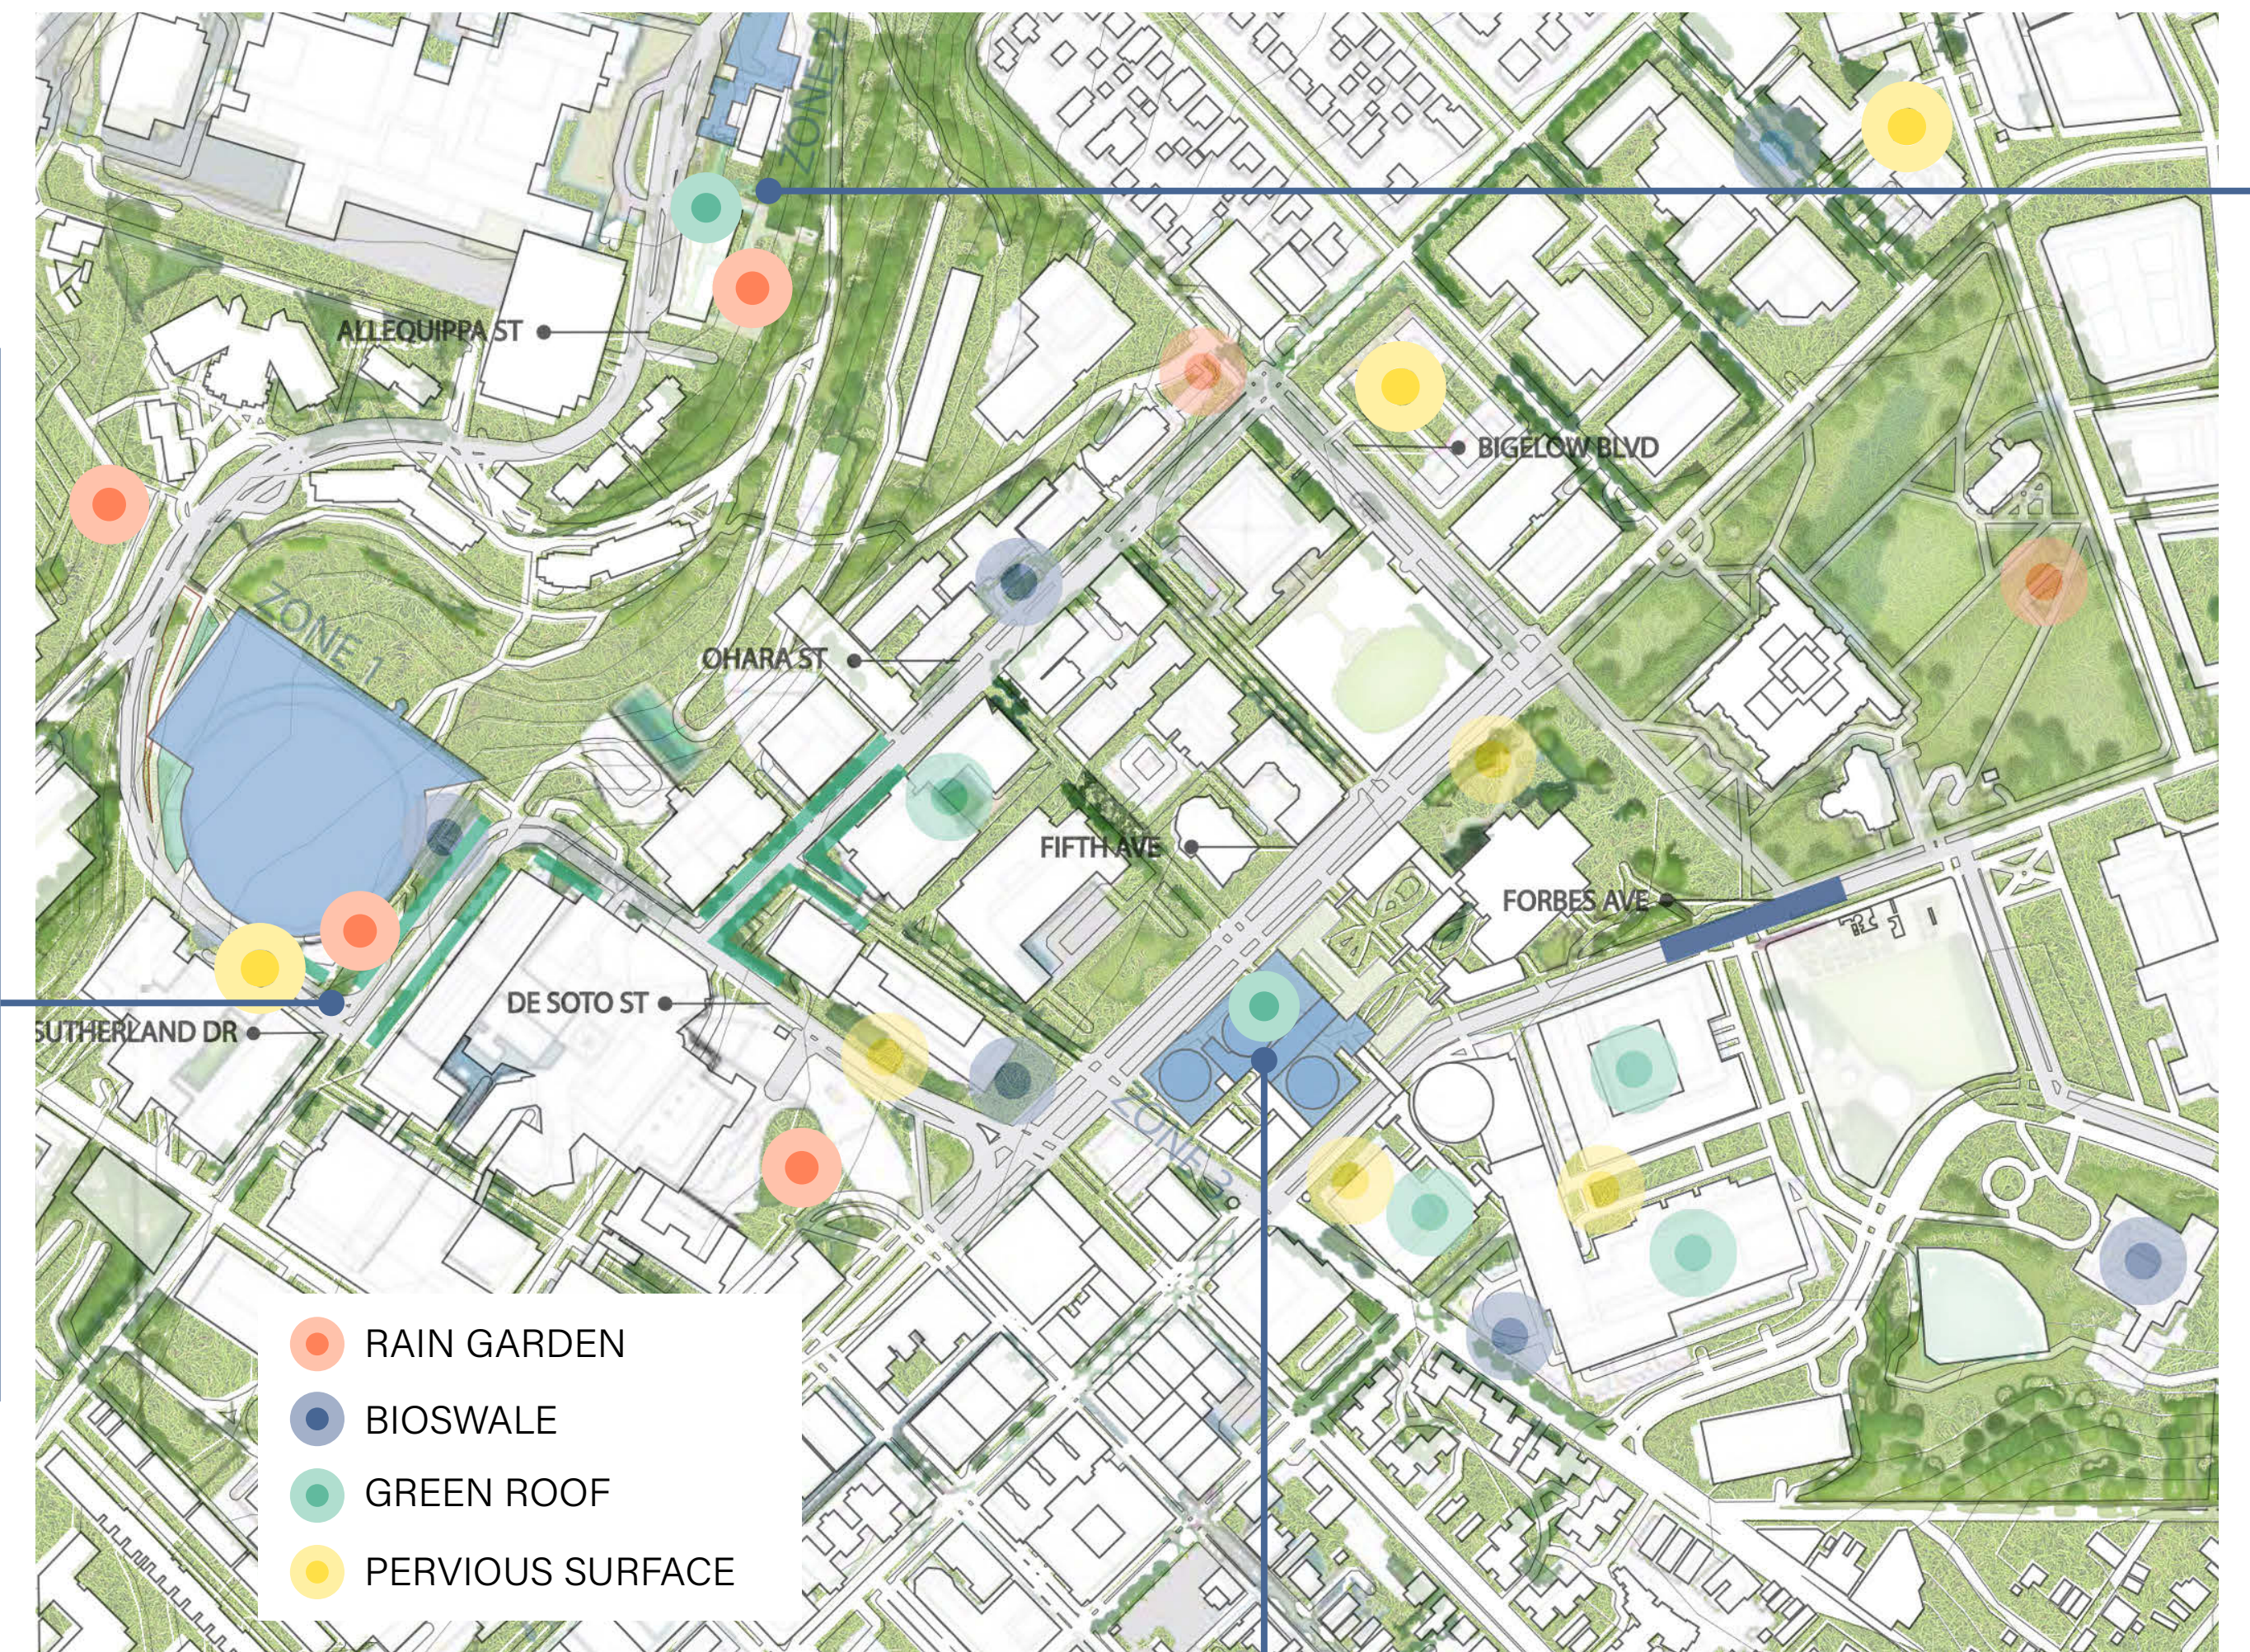


SUTHERLAND DRIVE




UPPER HILLSIDE

### TREE PIT

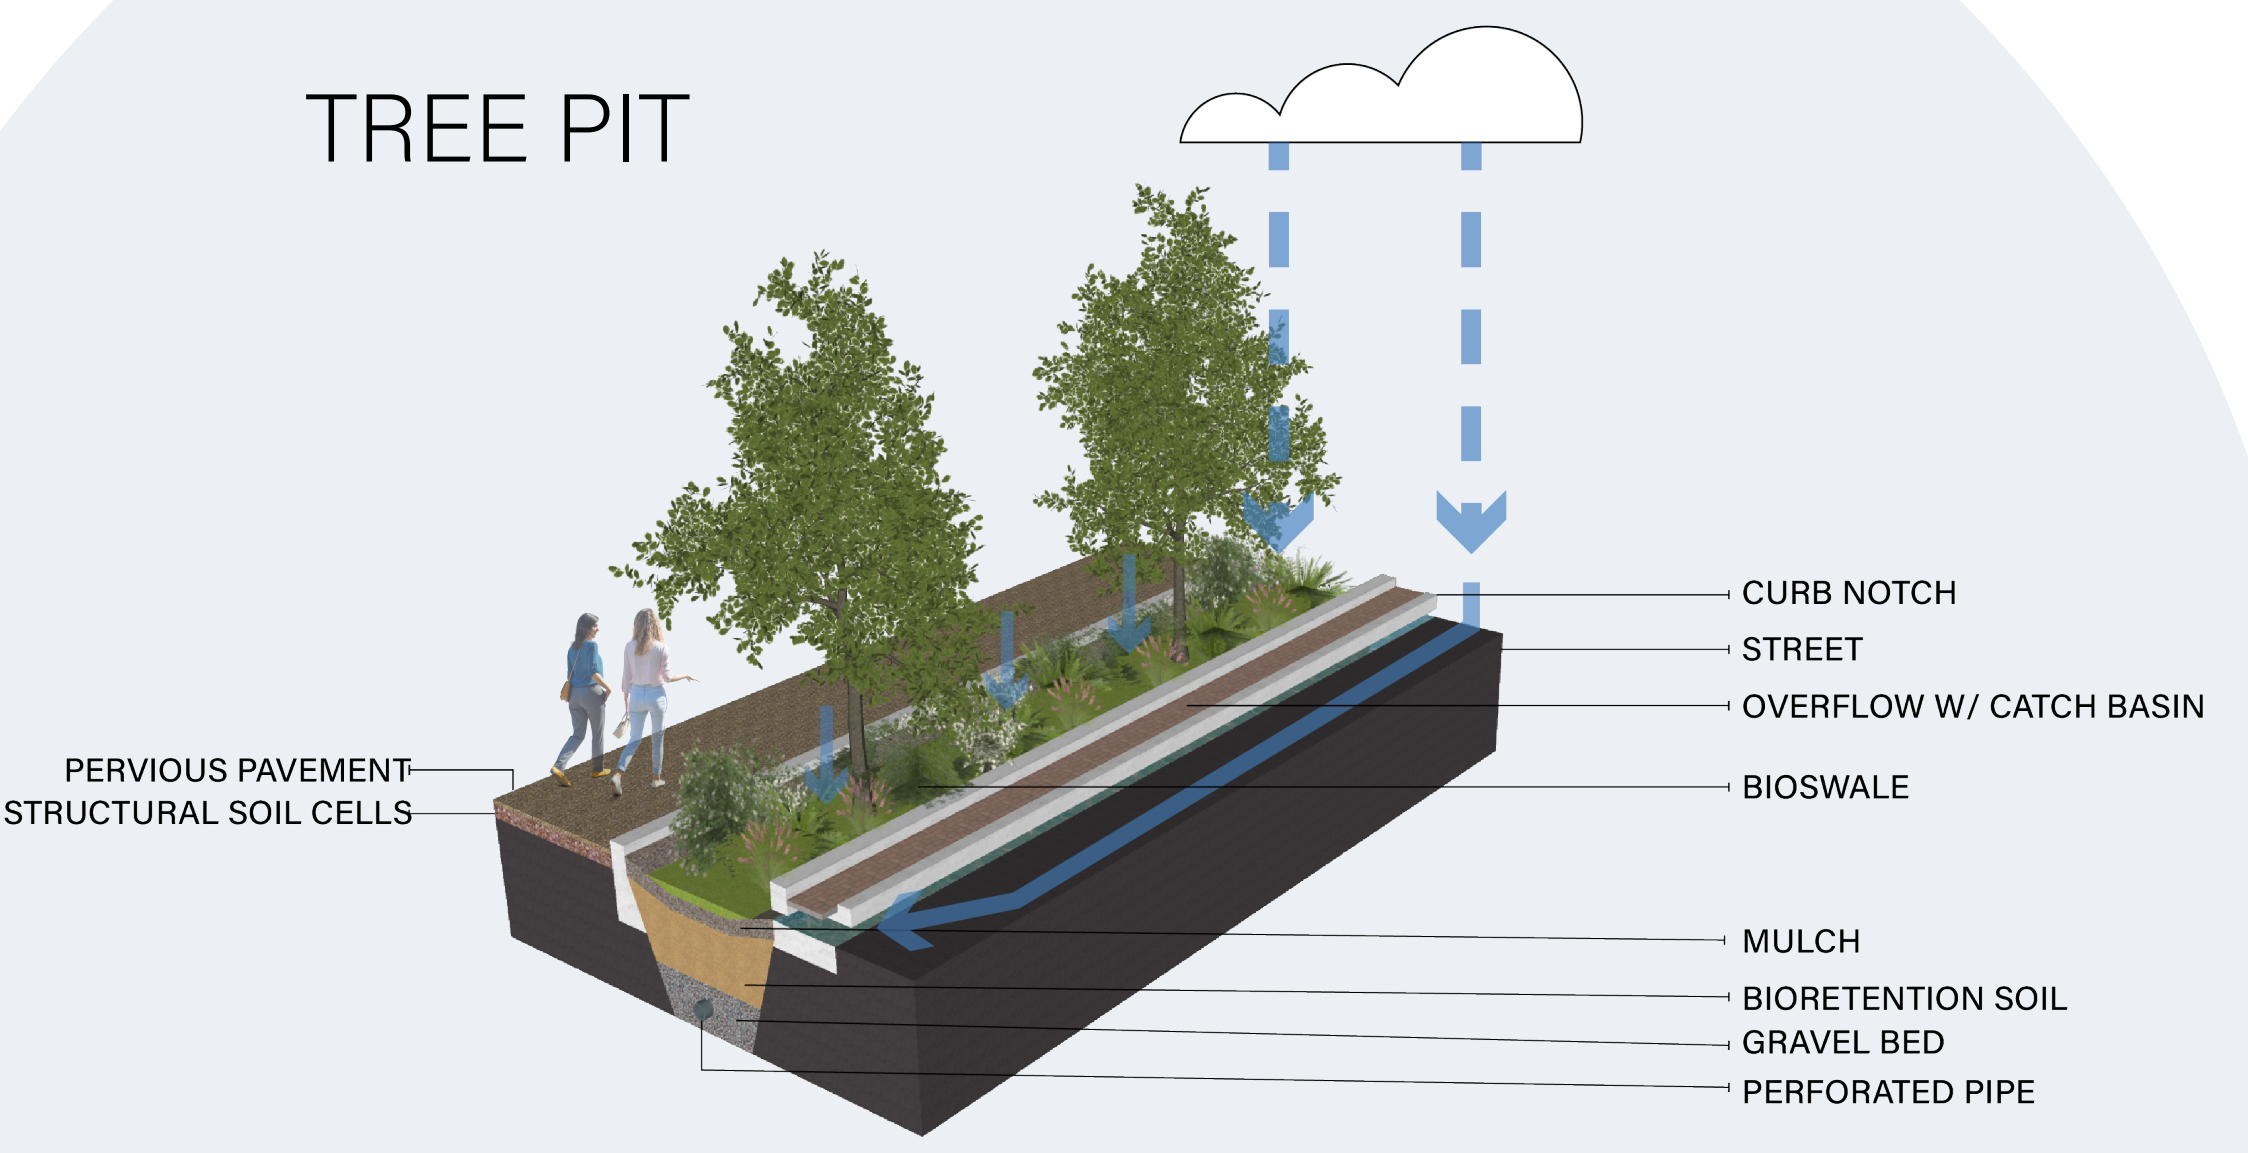

TOWERS PLAZA

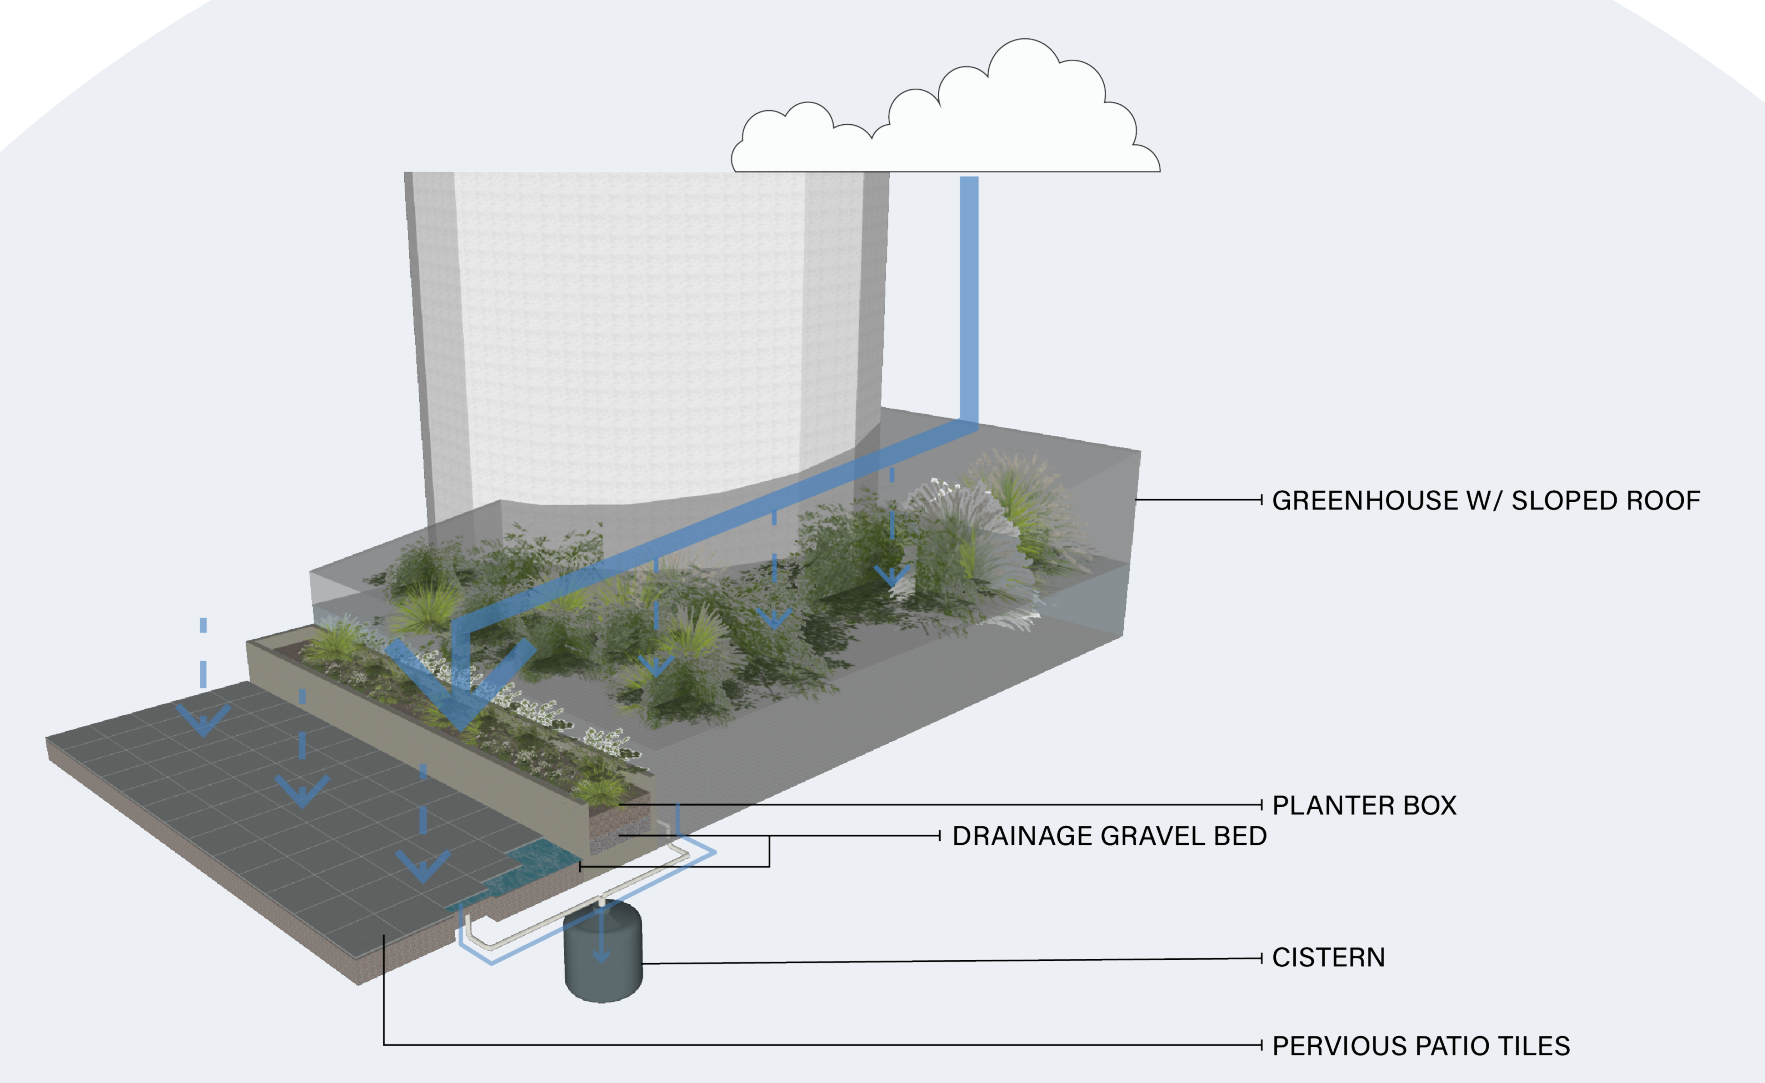

GREENHOUSE + GREYWATER SYSTEM